

RESOLUTION NO. 07-08

**RESOLUTION CREATING RURAL SPECIAL IMPROVEMENT MAINTENANCE
DISTRICT KNOWN AS R.S.I.D. #763M
(DOSS ESTATES SUBDIVISION)**

WHEREAS, the Board of County Commissioners of Yellowstone County, Montana, have been presented with a valid petition to create a Rural Special Improvement Maintenance District which shall be known as R.S.I.D. #763M for Doss Estates Subdivision, described in Exhibit B as Lots 1 through 4 of Doss Estates Subdivision and more particularly shown in Exhibit A (map) and,

WHEREAS, under MCA 7-12-2102(2), a petition was presented to create a rural special improvement district that contains the consent of all (100%) of the owners of property to be included in the district;

WHEREAS, the Board of County Commissioners finds, determines and declares:

1. That the public interest or convenience requires the creation of a Rural Special Improvement Maintenance District as hereinafter described;
2. That the costs of providing for the road maintenance and snow removal shall be borne by owners of the property included within the boundaries of the Rural Special Improvement Maintenance District with all existing and future lots being assessed on a per lot basis (Exhibit C);
3. That the purpose of forming the District is to provide for road maintenance and snow removal;
4. That the Commissioners have been presented with a valid Petition to create the proposed District;

NOW, THEREFORE, BE IT RESOLVED by the Board of County Commissioners of Yellowstone County as follows:

1. The Commissioners have acquired jurisdiction to create a Rural Special Improvement Maintenance District No. 763M to provide for the road maintenance and snow removal within the district. The estimated costs shown (see Exhibit C) do not preclude other eligible expenditures for road maintenance and snow removal.

**FULL COPY FILED IN
CLERK & RECORDER'S
OFFICE**

2. All of the costs of the District shall be assessed equally on a per lot basis for all existing and future lots (see Exhibit C). The boundaries of this District are shown on the map attached as Exhibit A and described in Exhibit B. The method of assessment is shown in Exhibit C.

3. The number of the Rural Special Improvement Maintenance District thereof shall be No. 763M.

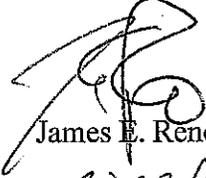
4. All lots accessing their property from the streets will benefit from proposed R.S.I.D. and shall be assessed for maintenance. All lots will be assessed an amount based upon the total cost of the applicable maintenance activity.

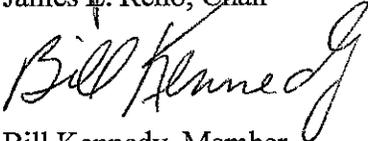
5. The Commissioners desire that an Ad Hoc Committee be appointed to make recommendations to the Commissioners with regard to the need for assessments to be made for the maintenance and the amount of the assessments, and how the assessments should be spent. The Commissioners ask that the Petitioners submit a list of some individuals who are willing to serve on the Ad Hoc Committee.

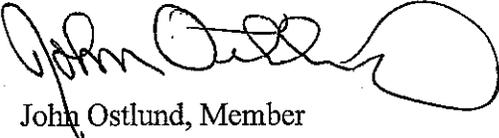
PASSED AND ADOPTED by the Board of County Commissioners of Yellowstone County, Montana, this ~~6th~~^{12th} day of February, 2007.

(SEAL)

Board of County Commissioners
Yellowstone County, Montana


James E. Reno, Chair


Bill Kennedy, Member


John Ostlund, Member

ATTEST:

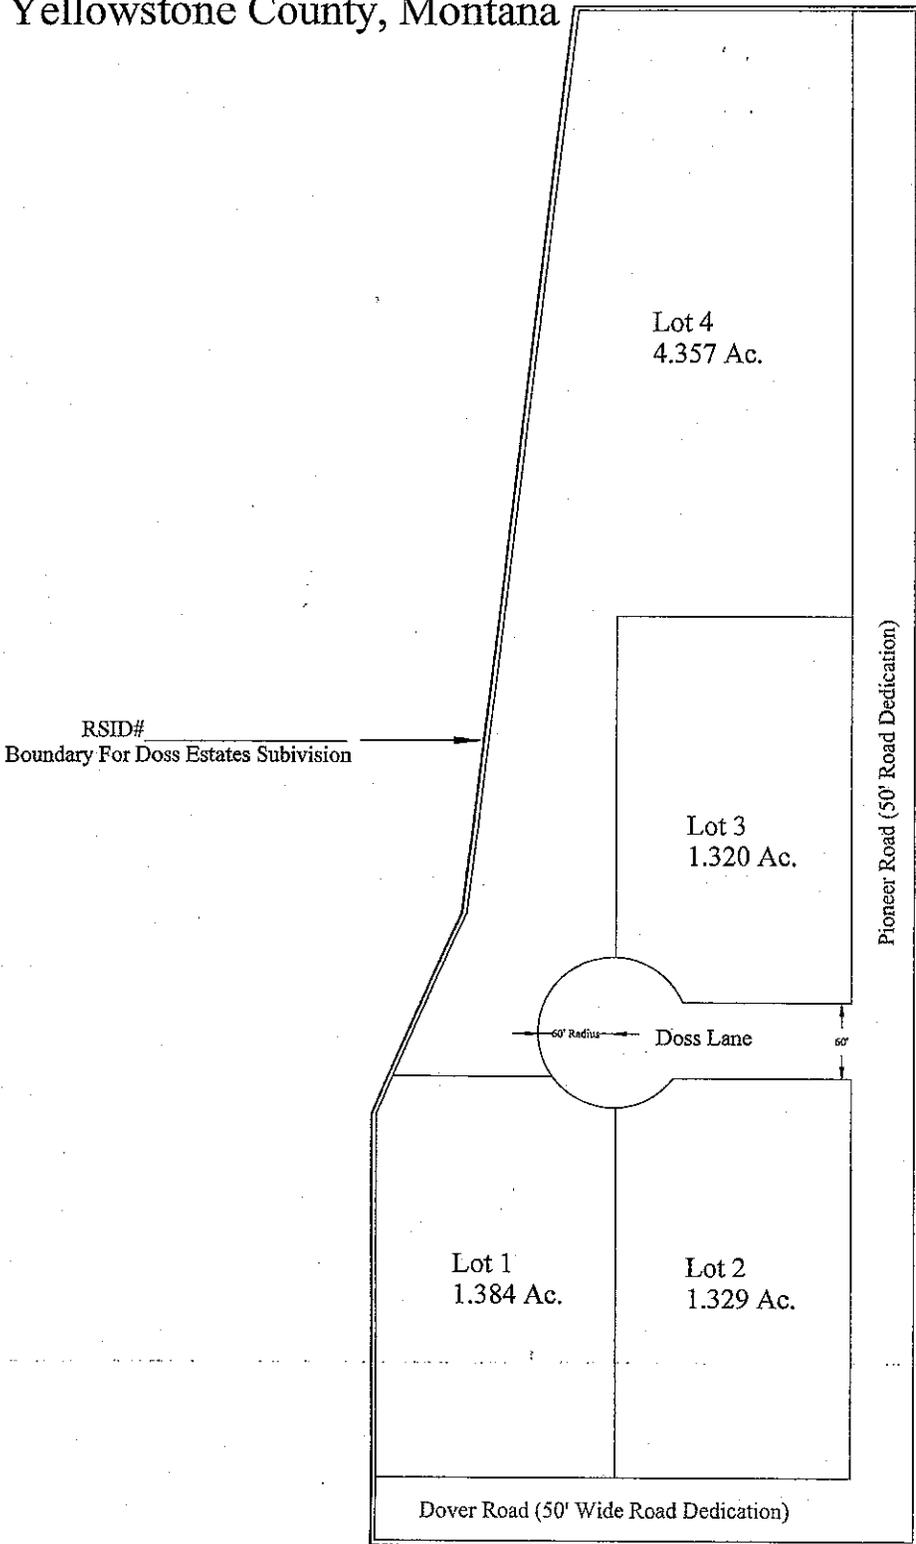
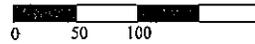

Tony Nave
Clerk and Recorder

EXHIBIT A

Doss Estates
 T 1N, R 27E, Section 6
 Yellowstone County, Montana



Scale 1" = 100'



| | | | | |
|---|---|---|--|--|
| Drawn By: <u>TW</u> Checked By: _____ Date: <u>12/21/06</u> Project #: _____ Cadd file: _____ | Planning & Land Development Consulting | R.S. Consulting, LLC P.O. Box 194 Columbus, MT 59019 (406) 322-1116 | Project Name: Doss Estates Exhibit for RSID Boundary | SCALE: 1" 100' SHEET#: 1 of 1 |
|---|---|---|--|--|

EXHIBIT B

PETITION TO ESTABLISH A RURAL SPECIAL IMPROVEMENT DISTRICT (RSID) cont.

Section E – Petition for Creation of RSID: Doss Estates Subdivision

WE, THE UNDERSIGNED property owners, hereby provide the following information for consideration in the possible creation of an RSID. It is our understanding that if support exists for the RSID, information will be provided to the County and a public hearing scheduled regarding the creation of this district. Following the hearing, the County Commissioners shall take action on whether or not to create the district. Should the Commissioners create the districts, WE, as property owners, understand that we shall bear the costs of the districts as formally approved by the Commissioners.

| Property Owner Printed Name(s) Signature(s) Required | Complete Mailing Address Street, City, State & Zip | Properties Owned Lot & Block Subdivision or C/S | In Favor/Opposed | Method of Assessment |
|--|--|---|------------------|-------------------------|
| William J. Howe and Lisa I. Howe <i>William J. Howe</i> <i>Lisa I. Howe</i> | 3335 Dover Lane, Billings, MT 59105-6008 | Lots 1-4 of Doss Estates Subdivision, Southwest 1/4 of Section 6, Township 1N, Range 27E | In Favor | Per lot |
| | | | | |
| | | | | |
| | | | | |

EXHIBIT C

PETITION TO ESTABLISH A RURAL SPECIAL IMPROVEMENT DISTRICT (RSID) cont.

Section C – Estimated Annual Maintenance Cost

FALL MAINTENANCE:

Activity: N/A

Cost: N/A

WINTER MAINTENANCE:

Activity: Snow Plowing

Cost: \$ 400.00

SPRING MAINTENANCE:

Activity: N/A

Cost: N/A

SUMMER MAINTENANCE:

Activity: Maintain Gravel Road

Cost: \$ 152.00

TOTAL ESTIMATED ANNUAL MAINTENANCE COST: \$ 552.00

Section D – Method of Assessment

Equal Amounts: 4 lots - \$ 138.00 per lot per year