

RESOLUTION NO. 14-30
RESOLUTION CREATING RURAL SPECIAL
IMPROVEMENT MAINTENANCE DISTRICT TO BE KNOWN AS R.S.I.D. #812M
(MONTERRA PLACE SUBDIVISION – DRY HYDRANT)

WHEREAS, the Board of County Commissioners of Yellowstone County, Montana, have been presented with a valid petition to create a Rural Special Improvement Maintenance District which shall be known as RSID #812M for Monterra Place Subdivision, described in Exhibit B as Amended Lots 9A, 10 and 11, Block 1, Monterra Place Subdivision and more particularly shown in Exhibit A (map) in Yellowstone County, Montana; and,

WHEREAS, under MCA 7-12-2102(2), a petition was presented to create a rural special improvement district that contains the consent of all (100%) of the owners of property to be included in the district (Exhibit F); and,

WHEREAS, all of the costs of the district shall be assessed equally on a per lot method for existing and future lots (Exhibit D); and,

WHEREAS, the cost estimate as shown in Exhibit C is only an estimate of annual costs and is subject to cost fluctuations due to maintenance utilization levels and changes in material and labor costs of performing necessary maintenance; and

WHEREAS, the property assessment amount is subject to adjustment and will be established annually by the Board of County Commissioners; and,

WHEREAS, the district shall be considered to exist perpetually unless included within another district providing the same services or assumed by a municipality.

NOW, THEREFORE, BE IT RESOLVED by the Board of County Commissioners of Yellowstone County, Montana, deeming the public interest or convenience require the creation of the rural special improvement maintenance district, intends to create the following described Rural Special Improvement Maintenance District:


1. **NUMBER OF DISTRICT.** The Rural Special Improvement Maintenance District shall be designated as District No. 812M.
2. **DESCRIPTION OF DISTRICT.** The exterior boundaries of the District are shown in Exhibit A and described in Exhibit B.
3. **DESCRIPTION OF IMPROVEMENTS, DESCRIPTION OF MAINTENANCE, METHOD OF ASSESSMENT AND ESTIMATED COSTS.** Assessments collected on behalf of this district shall be used for the maintenance of the Dry Hydrant located within the district as estimated in Exhibit C. All of the costs of the district shall be assessed equally on a per lot method for existing and future lots (Exhibit D).
4. **DURATION.** The district shall be deemed to be perpetual in nature unless absorbed and replaced by another district or municipality.

5. The Commissioners desire that an Ad Hoc Committee be appointed to make recommendations to the Commissioners with regard to the need for assessments to be made for maintenance, the amount of assessments, and how the assessments should be spent. The Commissioners request a list of some individuals who are willing to serve on the Ad Hoc Committee (Exhibit E).

PASSED AND ADOPTED by the Board of County Commissioners of Yellowstone County, Montana, this 1st day of April, 2014.

BOARD OF COUNTY COMMISSIONERS
YELLOWSTONE COUNTY, MONTANA


James E. Reno, Chairman

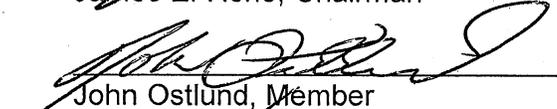
John Ostlund, Member


Bill Kennedy, Member

(SEAL)
ATTEST:


Jeff Martin, Clerk & Recorder
Yellowstone County, Montana

EXHIBIT A

RSID BOUNDARY EXHIBIT

FOR
AMENDED LOTS 9A, 10, AND 11, BLOCK 1 OF
MONTERRA PLACE SUBDIVISION
SITUATED IN THE NE1/4, SECTION 15, T.2S., R.23E., P.M.M.,
YELLOWSTONE COUNTY, MONTANA

PREPARED FOR: JAMES ROBERTUS


DECEMBER, 2013

PREPARED BY : SANDERSON STEWART

BILLINGS, MONTANA



SCALE: 1"=150'

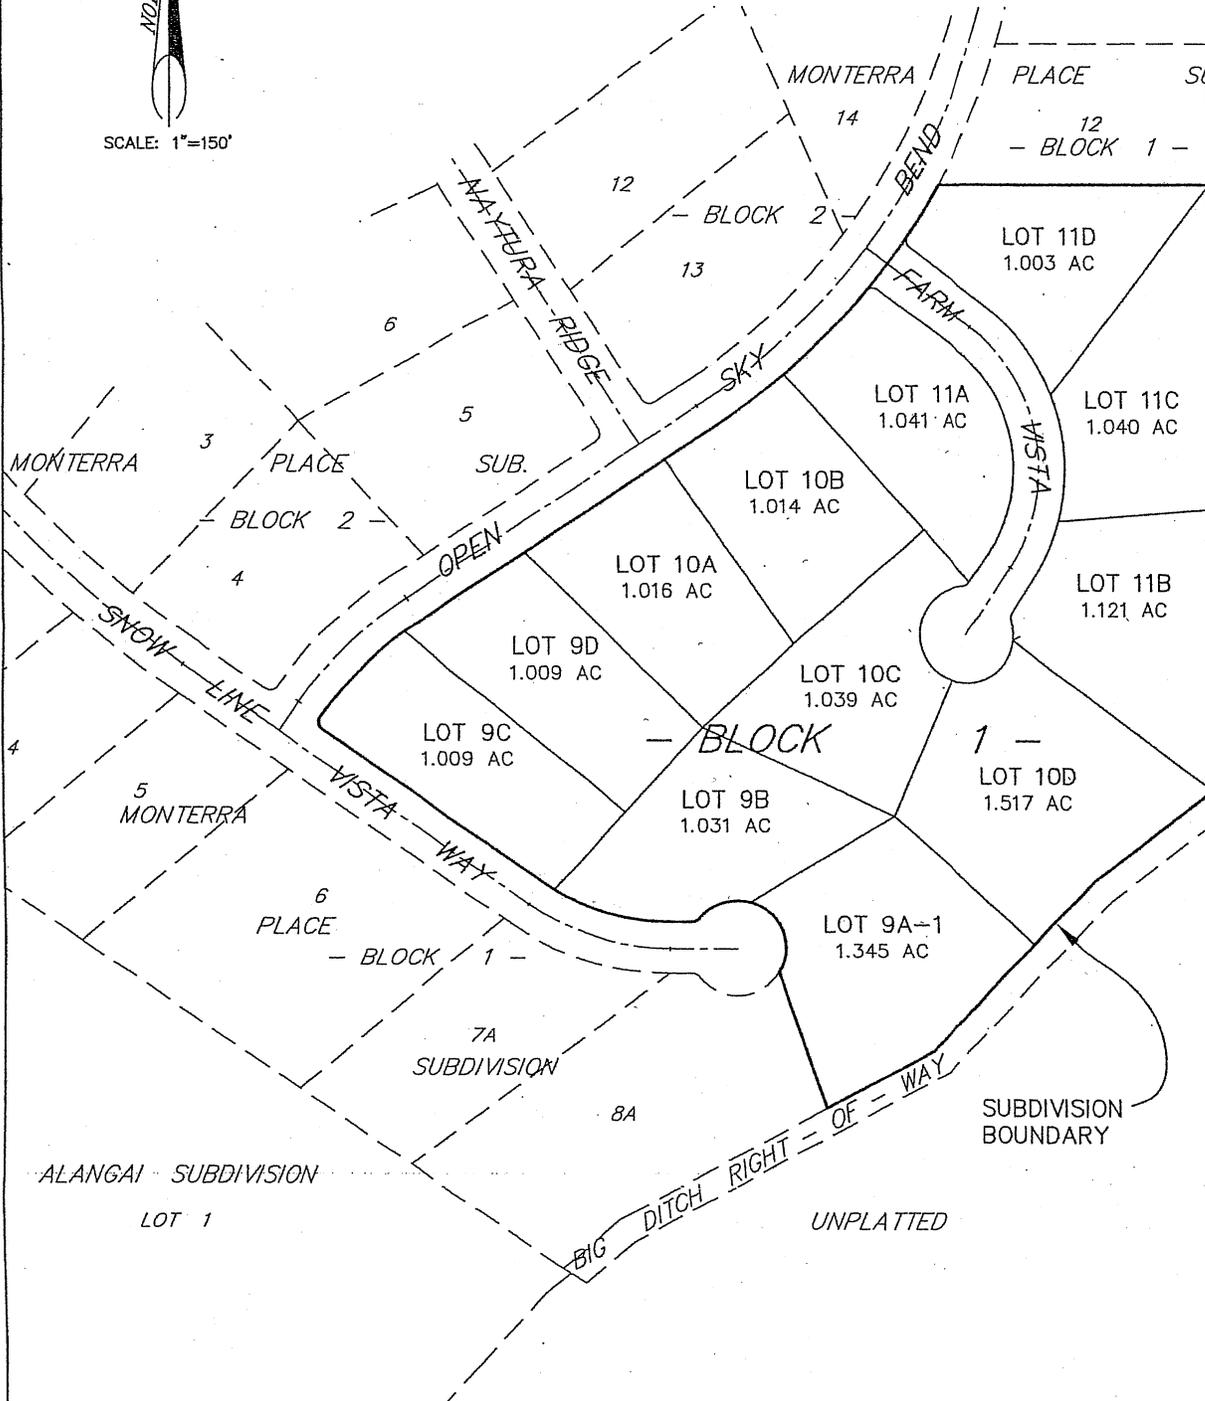

PETITION TO ESTABLISH A RURAL SPECIAL IMPROVEMENT DISTRICT (RSID)

EXHIBIT B

LEGAL DESCRIPTIONS AND OWNERSHIP REPORTS (ATTACHED)

Amended Plat of Lots 9A, 10, and 11, Block 1 of Monterra Place Subdivision

Being the following lots, all in Amended Plat of Lots 9A, 10, and 11, Block 1 of Monterra Place Subdivision in Yellowstone County according to the official plat on file in the office of the Clerk and Recorder of Yellowstone County, Montana:

Lot 9A-1, Block 1

Lot 9B, Block 1

Lot 9C, Block 1

Lot 9D, Block 1

Lot 10A, Block 1

Lot 10B, Block 1

Lot 10C, Block 1

Lot 10D, Block 1

Lot 11A, Block 1

Lot 11B, Block 1

Lot 11C, Block 1

Lot 11D, Block 1

Phase I

Phase II

PETITION TO ESTABLISH A RURAL SPECIAL IMPROVEMENT DISTRICT (RSID)

EXHIBIT C

ESTIMATED ANNUAL MAINTENANCE COST

FIRE PROTECTION FACILITIES:

	MAINTENANCE ACTIVITY	ESTIMATED ANNUAL COST
1	MAINTAIN DRY HYDRANT STRUCTURE AND WATER LEVEL	\$600.00
SUBTOTAL =		\$600.00

TOTAL ESTIMATED ANNUAL MAINTENANCE COST = \$600.00
TOTAL NUMBER OF ASSESSMENT UNITS (# OF LOTS) = 12
ESTIMATED ANNUAL MAINTENANCE COST PER LOT = \$50
ESTIMATED MONTHLY MAINTENANCE COST PER LOT = \$4.17

NOTE:


ESTIMATED ANNUAL MAINTENANCE COSTS HAVE BEEN PROVIDED FOR TH PURPOSE OF ESTABLISHING A MAINTENANCE AND OPERATION BUDGET FOR THE PUBLIC SUBDIVISION FACILITIES. ANNUAL ASSESSMENTS MAY NEED TO BE ADJUSTED UP OR DOWN BY THE RSID-M AD-HOC COMMITTEE IN THE FUTURE, BASED ON ACTUAL COSTS INCURRED TO MAINTAIN AND OPERATE SUBDIVISION FACILITIES.

PETITION TO ESTABLISH A RURAL SPECIAL IMPROVEMENT DISTRICT (RSID)

EXHIBIT E

PETITION FOR CREATION OF RSID _____

WE, THE UNDERSIGNED property owners, hereby provide the following information for consideration in the possible creation of an RSID. It is our understanding that if support exists for the RSID, information will be provided to the County and a public hearing scheduled regarding the creation of this district. Following the hearing, the County Commissioners shall take action on whether or not to create the district. Should the Commissioners create the districts, WE, as property owners, understand that we shall bear the costs of the districts as formally approved by the Commissioners.

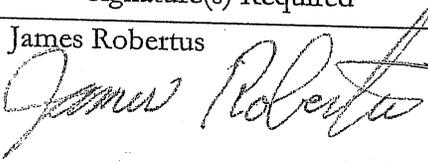Property Owner Printed Name(s) Signature(s) Required	Complete Mailing Address Street, City, State, & Zip	Properties Owned Lot & Block, Subdivision or C/S	In Favor	Opposed	Method of Assessment		
					Equal Amount	Front Footage	Square Footage
James Robertus 	3835 Old Highway 10 Laurel, MT 59044	Lots 9A-1, 9B, 9C, 9D, 10A, 10B, 10C, 10D, 11A, 11B, 11C, 11D, Block 1 all in Amended Plat of Lots 9A, 10, and 11, Block 1 of Monterra Place Subdivision	X		X		

Note: Please make additional copies as needed.

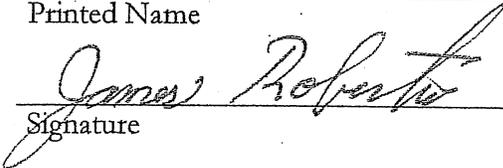
PETITION TO ESTABLISH A RURAL SPECIAL IMPROVEMENT DISTRICT (RSID)

EXHIBIT F

PROPOSED RURAL SPECIAL IMPROVEMENT DISTRICT
RECOMMENDATIONS FOR AD HOC COMMITTEE

NAME

TELEPHONE NUMBER

1. James Robertus
Printed Name

Signature
406-671-7873
2. _____
Printed Name

Signature
3. _____
Printed Name

Signature